



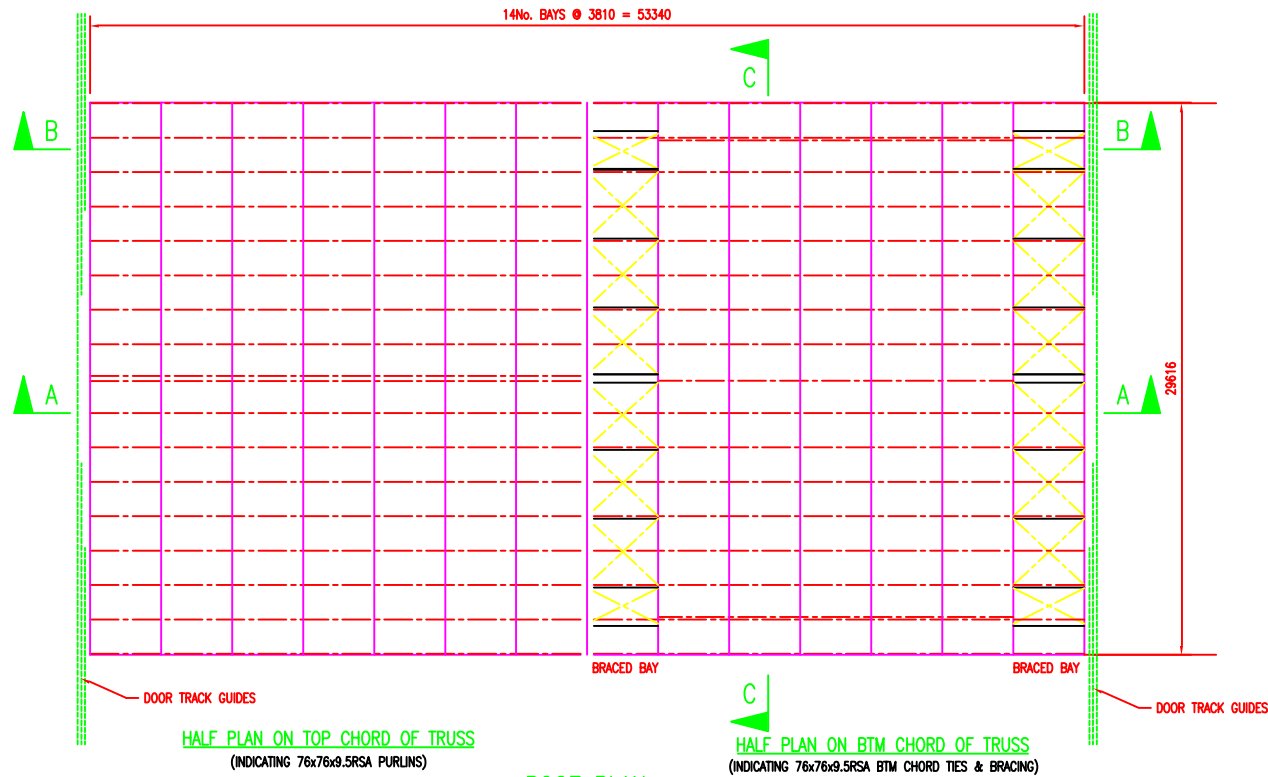


ROOF PLAN

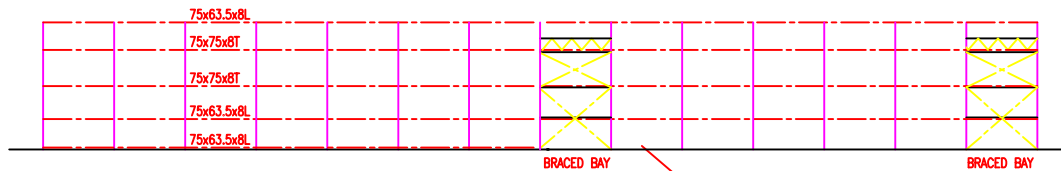


ELEVATION B-B: OUTER LEG


ELEVATION B-B: INNER LEG

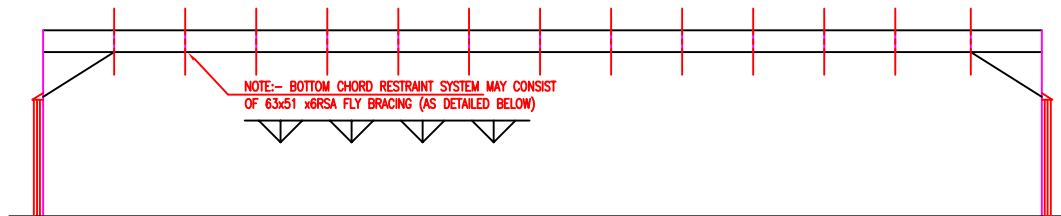


TYPICAL SECTION A-A

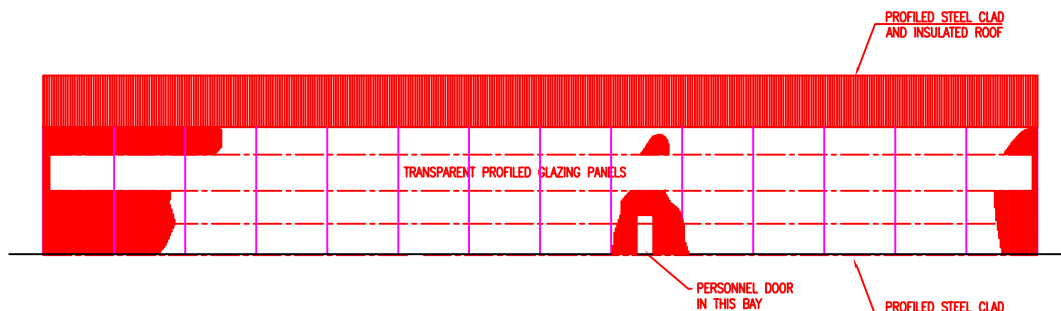


TYPICAL SIDE ELEVATION

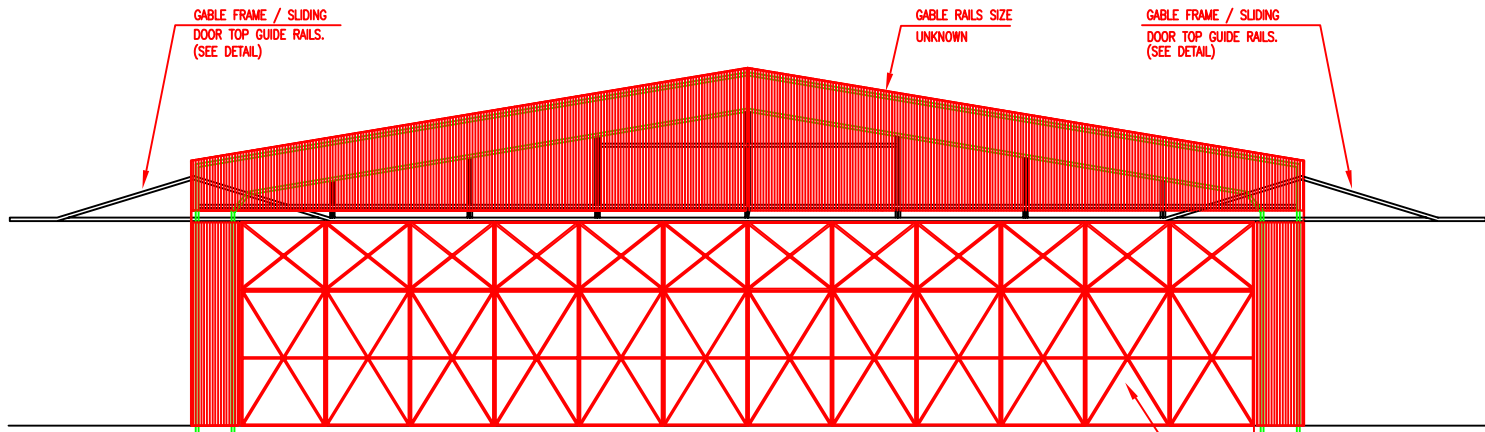


GABLE ELEVATION (1:100)

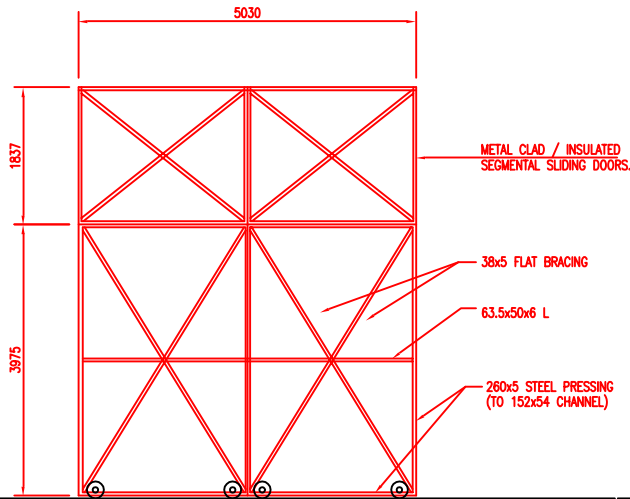

TYPICAL DOOR DETAIL (1:50)
5.790 CLEAR

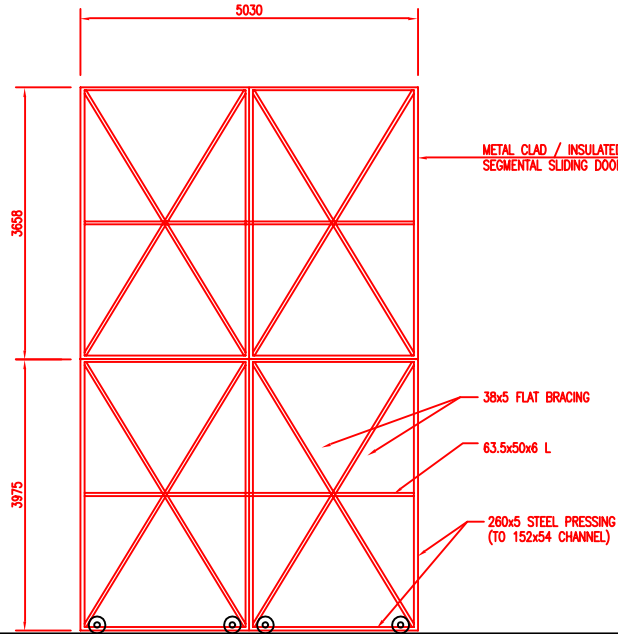

TYPICAL DOOR DETAIL (1:50)
7.620 CLEAR

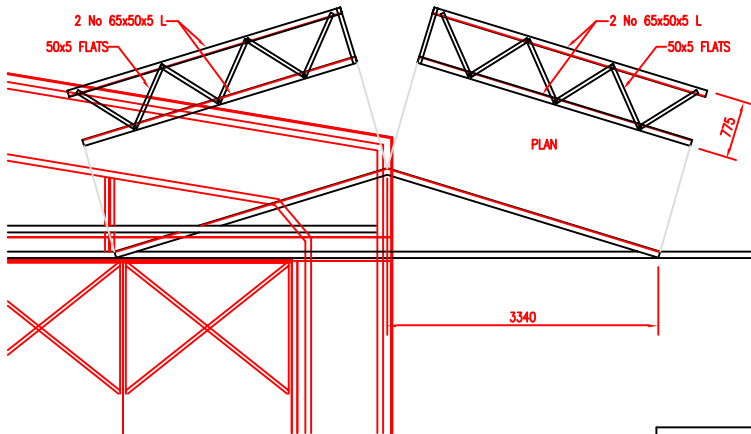

TYPICAL DOOR TRACK SUSPENDER DETAIL (1:50)

ARCHIVE REFERENCE MATERIAL		
AIR MINISTRY DRAWING NO	DATE DRAWN	TIF FILE REFERENCE
9665/42	1942	
9662/42	1942	
3853/42	1942	
not readable	1942	
9670/42	1942	

"THIS DRAWING IS INDICATIVE ONLY
IT IS PROVIDED FOR THE PURPOSE HANGAR
TYPE IDENTIFICATION ONLY AND SHOULD
NOT BE USED FOR ANY DESIGN PURPOSES"

Issue	Date	Change No.	Issue	Date	Change No.
Revisions					
DE			Blakemore Drive Sutton Coldfield West Midlands B75 7RL		
DEFENCE ESTATES					
Technical Authority		Wind Sensitive Structures			
	Company	Contract No.	Signature	Date	
Drawn:	MGVN/WSP	WS13/9597/1			
Design:					
Checked:	SD/WSP	WS13/9597/1			
Approved:					
Date:	29.01.01	WS13/9597/1			
Security Classification		UNCLASSIFIED			
DE File Ref.		Facility / Location Name			
D/DE/C02/11337		TYPE 'T1' HANGAR			
Associated Dwg. Nos.		Drawing Title			
DE/H1/100/381		GENERAL ARRANGEMENT			
Scale		DE Drawing No.		Rev.	
1:200@A1		DE/H1/100/380		-	