



| ARCHIVE REFERENCE MATERIAL |            |                    |
|----------------------------|------------|--------------------|
| AIR MINISTRY DRAWING NO    | DATE DRAWN | TIF FILE REFERENCE |
| 9660/42                    | 1942       |                    |
| not readable               | 1942       |                    |

"THIS DRAWING IS INDICATIVE ONLY  
IT IS PROVIDED FOR THE PURPOSE HANGAR  
TYPE IDENTIFICATION ONLY AND SHOULD  
NOT BE USED FOR ANY DESIGN PURPOSES"

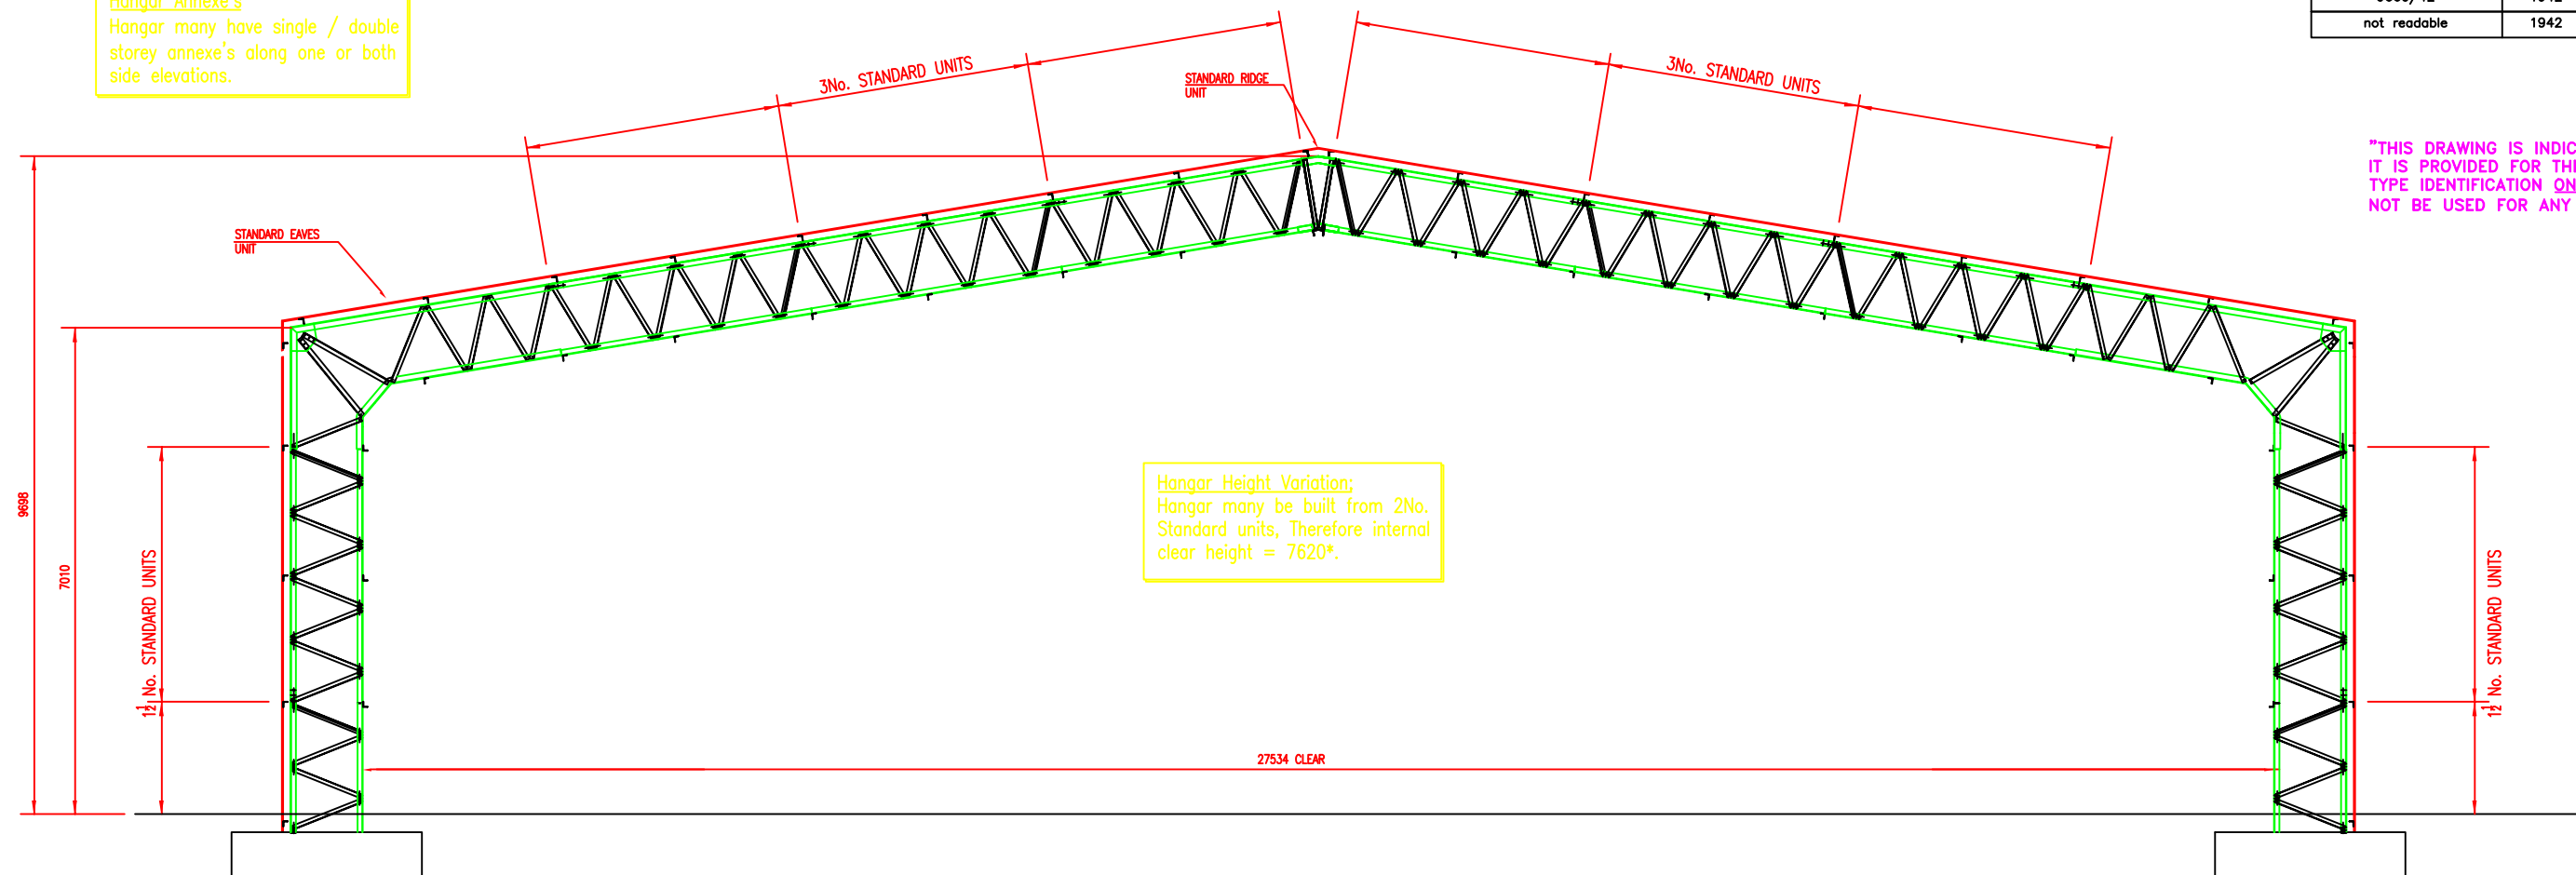

CROSS SECTION C-C (1:50)

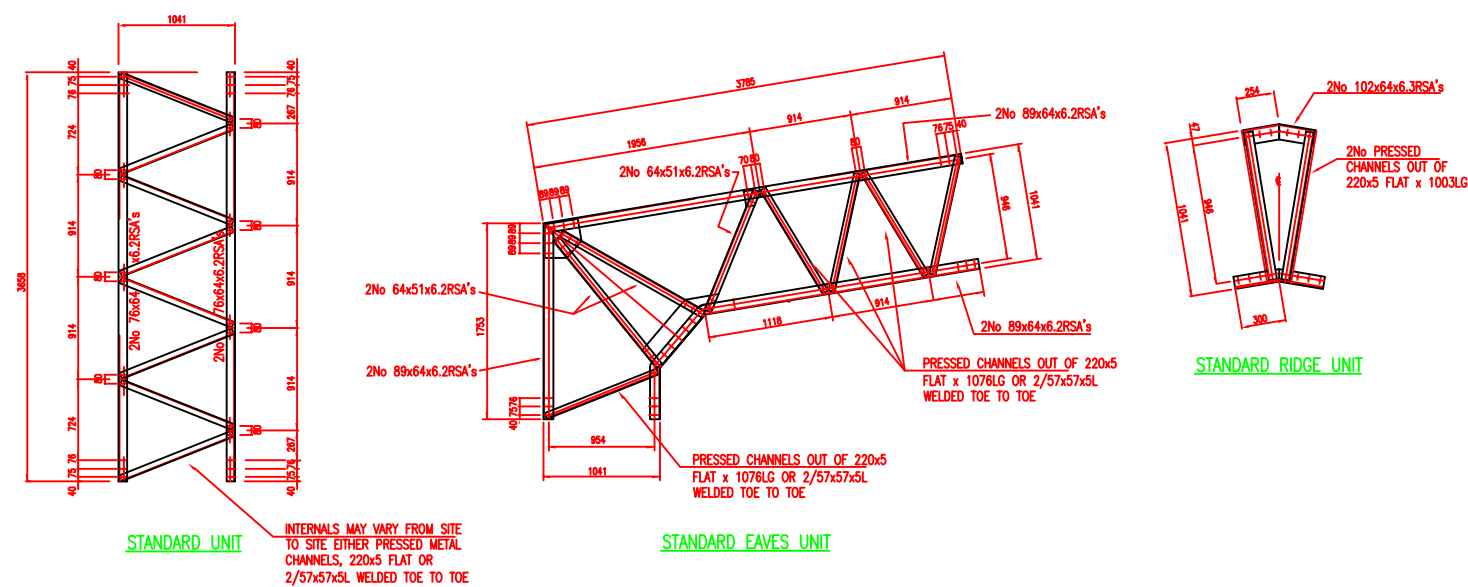

| Issue | Date | Change No. | Issue | Date | Change No. |
|-------|------|------------|-------|------|------------|
|-------|------|------------|-------|------|------------|

## Revisions

|   |                                                                 |
|---|-----------------------------------------------------------------|
| <br><b>DEFENCE ESTATES</b> | Blakemore Drive<br>Sutton Coldfield<br>West Midlands<br>B75 7RL |
|   | <b>Technical Authority</b> <b>Wind Sensitive Structures</b>     |

|           | Company  | Contract No. | Signature | Date |
|-----------|----------|--------------|-----------|------|
| Drawn:    | MGVN/WSP | WS13/9597/1  |           |      |
| Design:   |          |              |           |      |
| Checked:  | SD/WSP   | WS13/9597/1  |           |      |
| Approved: |          |              |           |      |
| Date:     | 29.01.01 | WS13/9597/1  |           |      |

Security Classification UNCLASSIFIED

|                                      |                                              |           |
|--------------------------------------|----------------------------------------------|-----------|
| DE File Ref.<br>D/DE/C02/11337       | Facility / Location Name<br>TYPE 'T1' HANGAR |           |
| Associated Dwg. No.<br>DE/H1/100/380 | Drawing Title<br>TYPICAL SECTION & DETAILS   |           |
| Scale<br>1:50 @ A1                   | DE Drawing No.<br>DE/H1/100/381              | Rev.<br>— |