




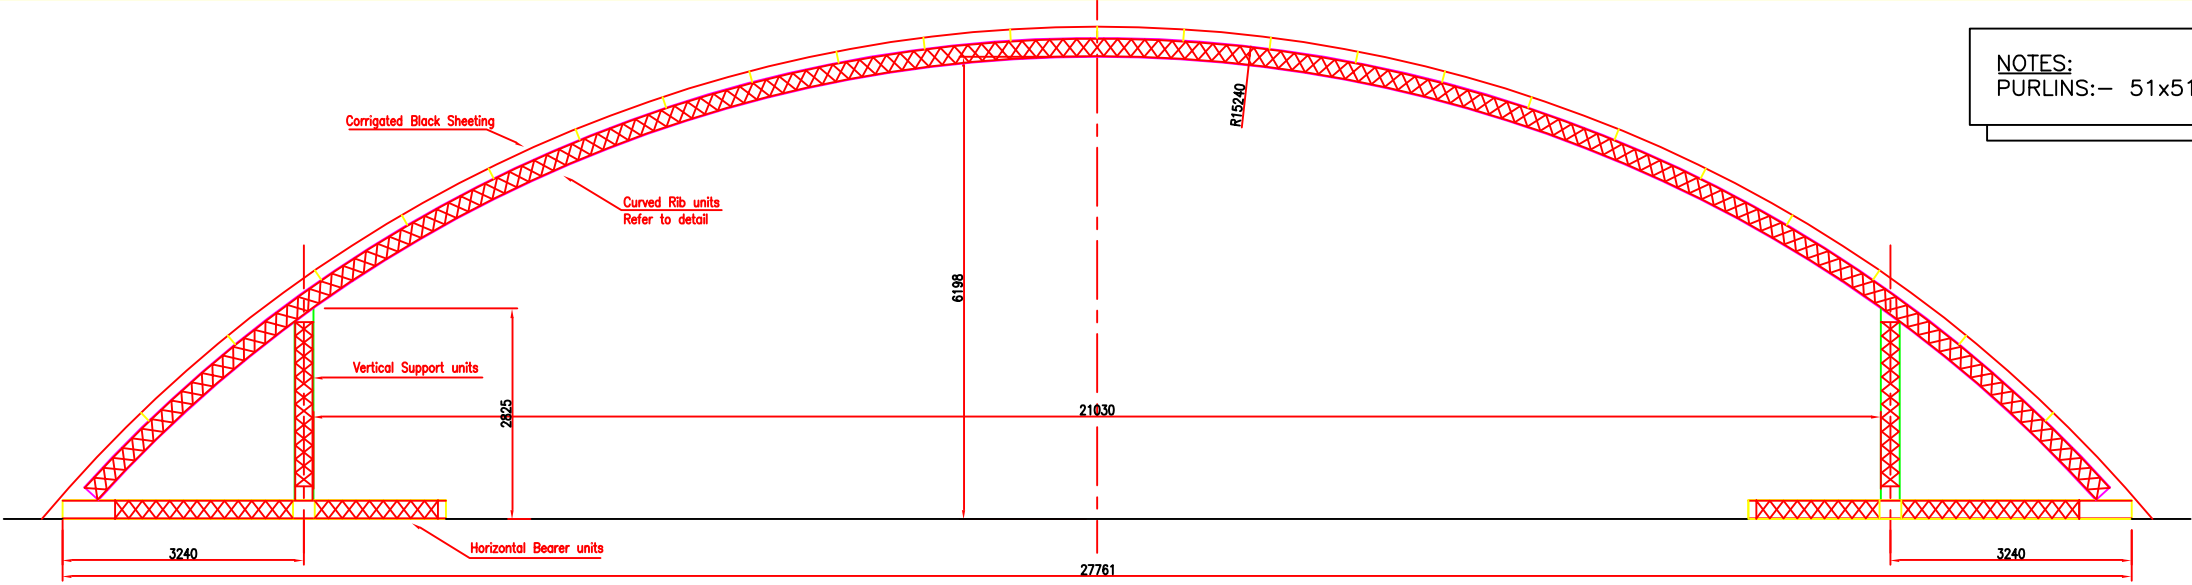



TYPICAL CROSS SECTION

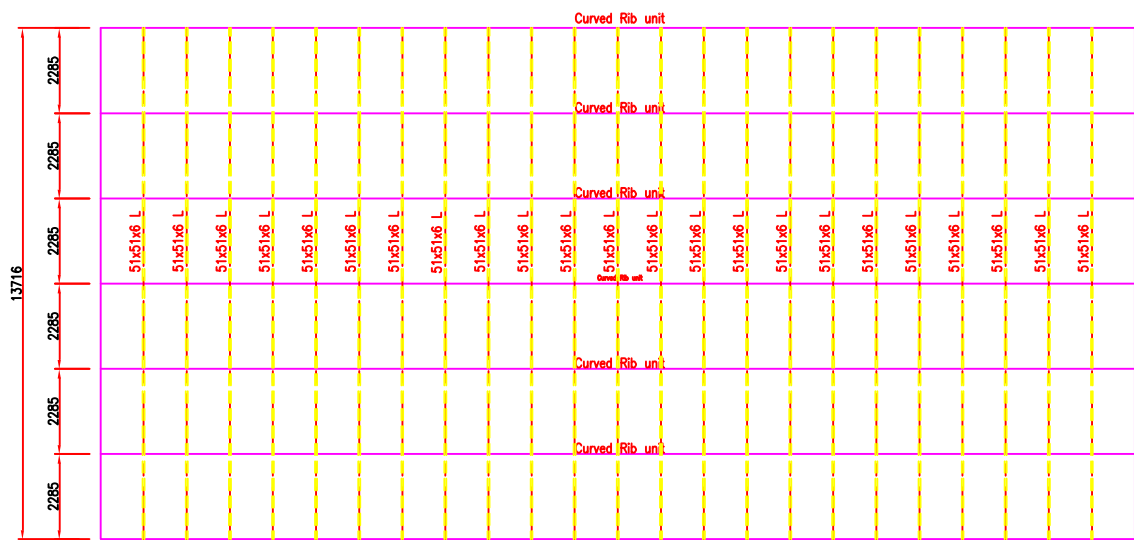

PLAN AT TOP FLANGE

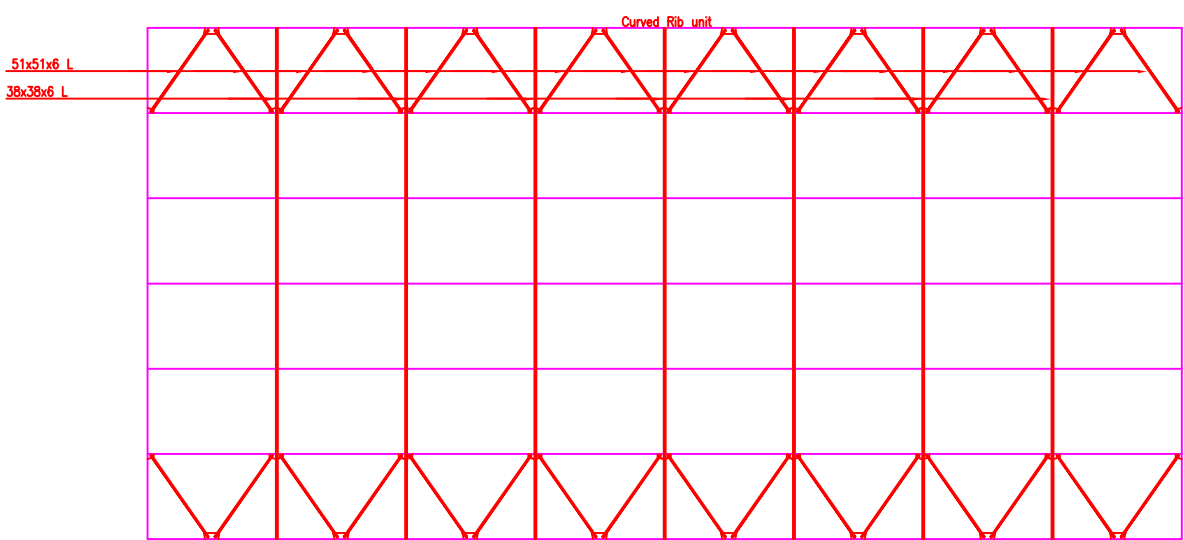

PLAN AT BOTTOM FLANGE

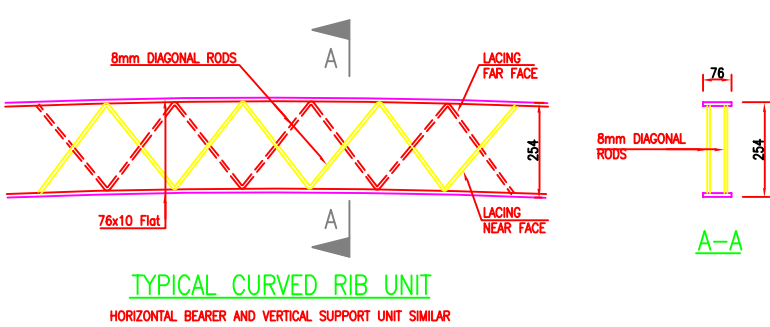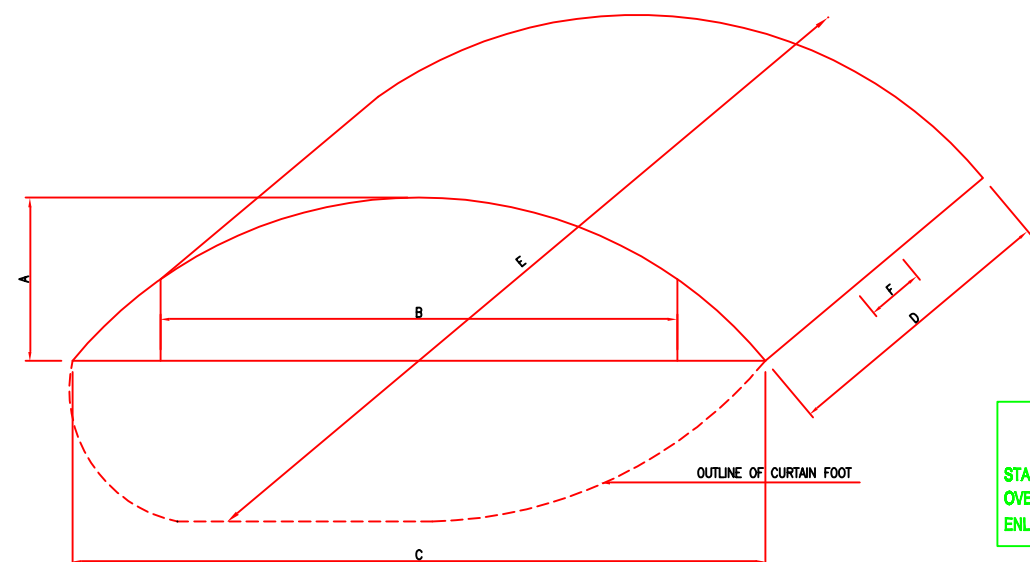

TYPE	HEIGHT	CLEAR WIDTH	WIDTH	LENGTH	LENGTH O/CURTAIN	BAY WIDTH
STANDARD (TIMBER)	A	B	C	D	E	F
OVERTYPE (STEEL)	4375	13870	18315	7620	21031	5 BAYS = 1524
ENLARGED OVERTYPE (STEEL)	6065	1996	26356	13716	30480	6 BAYS = 2286
	6198	21031	27762	13716	30480	6 BAYS = 2286

ARCHIVE REFERENCE MATERIAL			
AIR	MINISTRY	DRAWING NO	TIF FILE REFERENCE
12496/41		1941	
12497/41		1941	
12503/41		1941	
12512/41		1941	
12519/41		1941	
12520/41		1941	
12525/41		1941	
12525/41		1941	
12535/41		1941	
12536/41		1941	
13084/41		1941	
13087/41		1941	
13097/41		1941	

"THIS DRAWING IS INDICATIVE ONLY
IT IS PROVIDED FOR THE PURPOSE HANGAR
TYPE IDENTIFICATION ONLY AND SHOULD
NOT BE USED FOR ANY DESIGN PURPOSES"

Issue	Date	Change No.	Issue	Date	Change No.
Revisions					
			Blakemore Drive Sutton Coldfield West Midlands B75 7RL		
DEFENCE ESTATES					
Technical Authority			Wind Sensitive Structures		
	Company	Contract No.	Signature	Date	
Drawn:	SNE/WSP	WS13/9597/1			
Design:					
Checked:	SD/WSP	WS13/9597/1			
Approved:					
Date:	29.01.01	WS13/9597/1			
Security Classification			UNCLASSIFIED		
DE File Ref.		Facility / Location Name			
D/DE/C02/11337		MISKINS BLISTER HANGAR ENLARGED OVERTYPE			
Associated Dwg. Nos.		Drawing Title			
DE/H1/100/291		GENERAL ARRANGEMENT			
Scale		DE Drawing No.		Rev.	
1:50@A1		DE/H1/100/290		-	